


GROUND FLOOR - DORM "G2"

BUILDING AREA: 9926 SF.

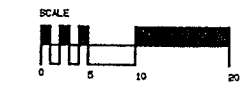

GENERAL NOTES:


THESE DRAWINGS WERE PREPARED FROM INFORMATION SUPPLIED FROM EXISTING BUILDING DRAWINGS PREPARED BY OTHERS AND FIELD VERIFIED BY OWNER.

ACTUAL DIMENSIONS AND CONDITIONS MUST BE FIELD VERIFIED PRIOR TO ANY CONSTRUCTION.

LEGEND:

- LINE DIVIDING RESIDENCES
- FIRE ALARM PULL
- FE FIRE EXTINGUISHER
- ⊕ EXIT EMERGENCY EXIT
- ▼ INDICATES SHOWER HEAD LOCATIONS
- FU INDICATES FURNACE LOCATIONS

<p>FACILITIES MANAGEMENT SOUTHWEST STATE UNIVERSITY MARSHALL, MINN. 56208-0270</p>	
<p>DATE: JANUARY 1995</p>	
<p>SHEET DESCRIPTION: DORM "G2" - GROUND FLOOR</p>	<p>SHEET NO. A120</p>

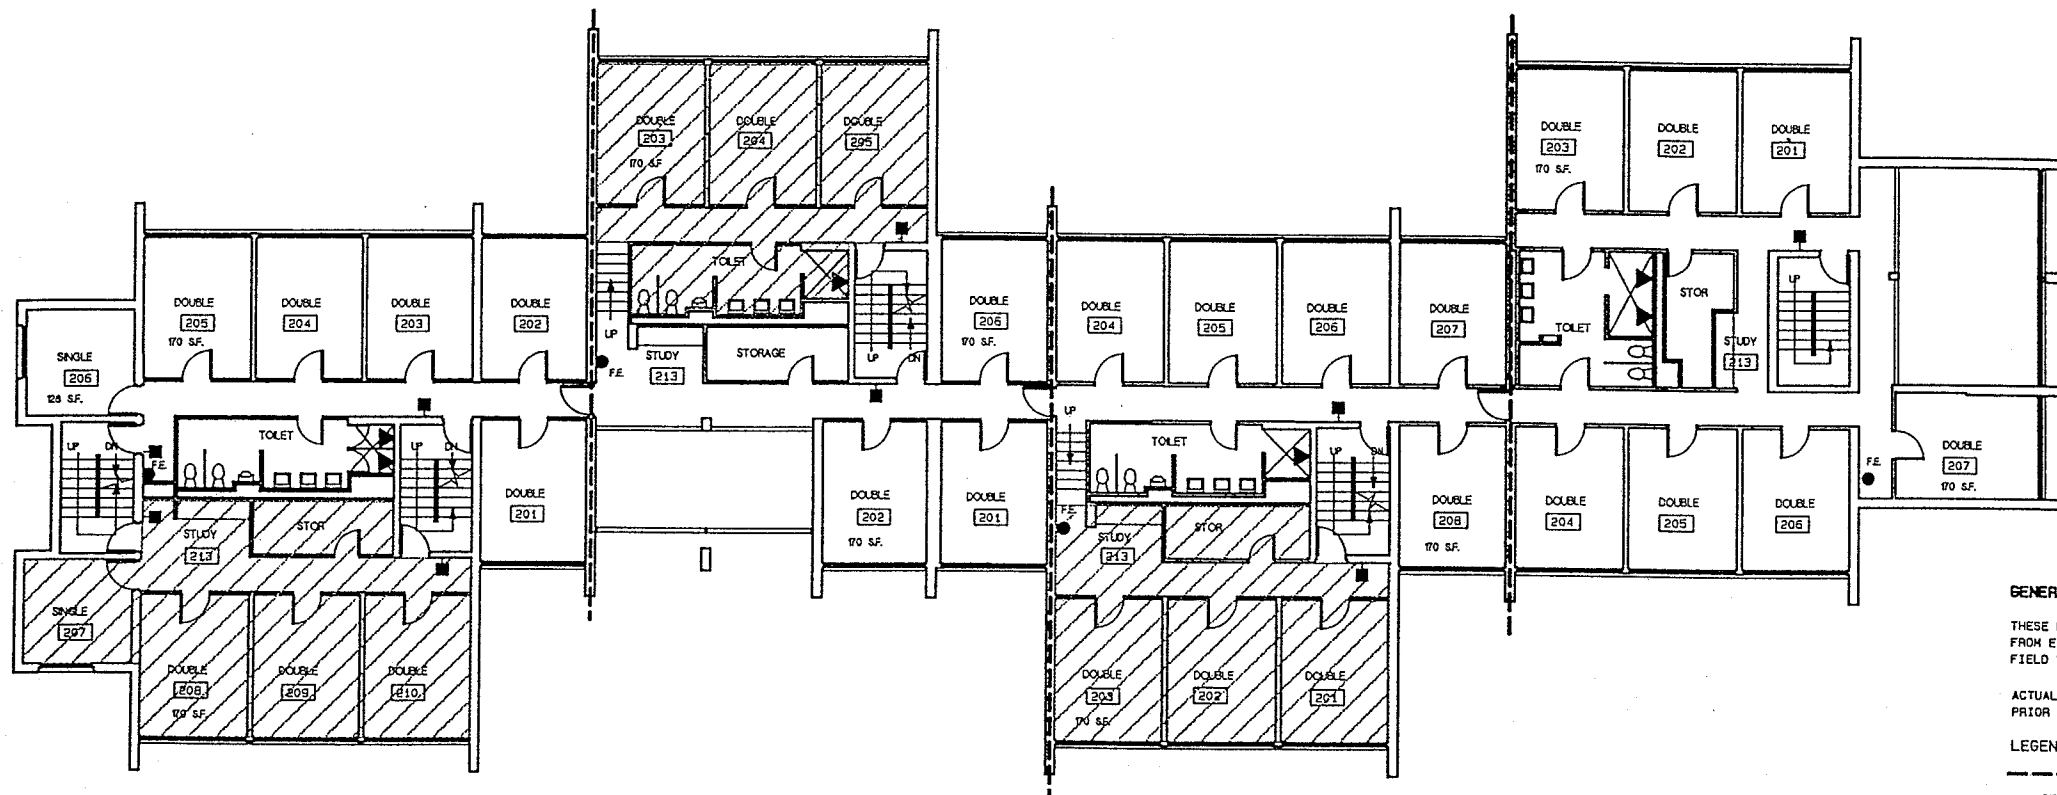

SECOND FLOOR - DORM "G2"



GENERAL NOTES:

THESE DRAWINGS WERE PREPARED FROM INFORMATION SUPPLIED FROM EXISTING BUILDING DRAWINGS PREPARED BY OTHERS AND FIELD VERIFIED BY OWNER.

ACTUAL DIMENSIONS AND CONDITIONS MUST BE FIELD VERIFIED PRIOR TO ANY CONSTRUCTION.

LEGEND:

- LINE DIVIDING RESIDENCES
- FIRE ALARM PULL
- FE FIRE EXTINGUISHER
- ⊕ EXIT EMERGENCY EXIT
- ▼ INDICATES SHOWER HEAD LOCATIONS
- ▨ UPPER LEVEL


FACILITIES MANAGEMENT
SOUTHWEST STATE UNIVERSITY
 MARSHALL, MINN. 56258-0270

DATE: JANUARY 1995


SHEET DESCRIPTION:
 DORM "G2" - SECOND FLOOR

SHEET NO.

A121

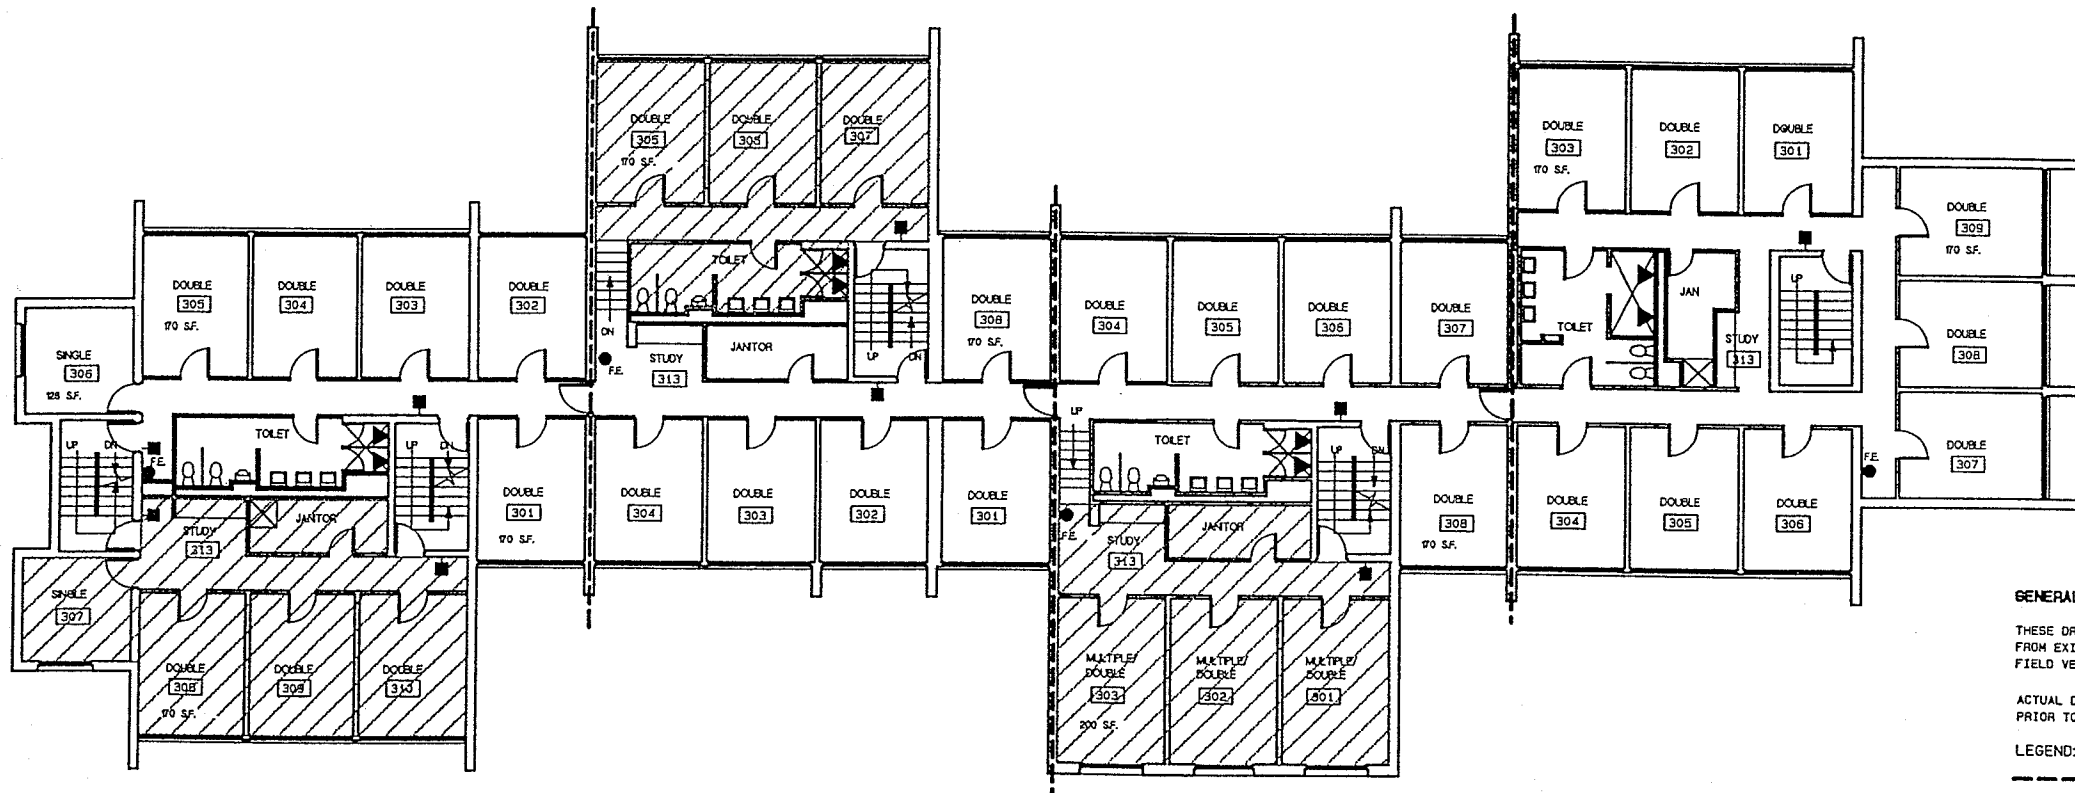


THIRD FLOOR - DORM "G2"

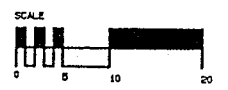

GENERAL NOTES:
 THESE DRAWINGS WERE PREPARED FROM INFORMATION SUPPLIED FROM EXISTING BUILDING DRAWINGS PREPARED BY OTHERS AND FIELD VERIFIED BY OWNER.
 ACTUAL DIMENSIONS AND CONDITIONS MUST BE FIELD VERIFIED PRIOR TO ANY CONSTRUCTION.

- LEGEND:**
- LINE DIVIDING RESIDENCES
 - FIRE ALARM PULL
 - FE FIRE EXTINGUISHER
 - ⊕ EXT EMERGENCY EXIT
 - ▼ INDICATES SHOWER HEAD LOCATIONS
 - ▨ UPPER LEVEL

FACILITIES MANAGEMENT SOUTHWEST STATE UNIVERSITY MARSHALL, MINN. 56258-0270	
DATE: JANUARY 1995	SHEET NO.
SHEET DESCRIPTION: DORM "G2" - THIRD FLOOR	A122

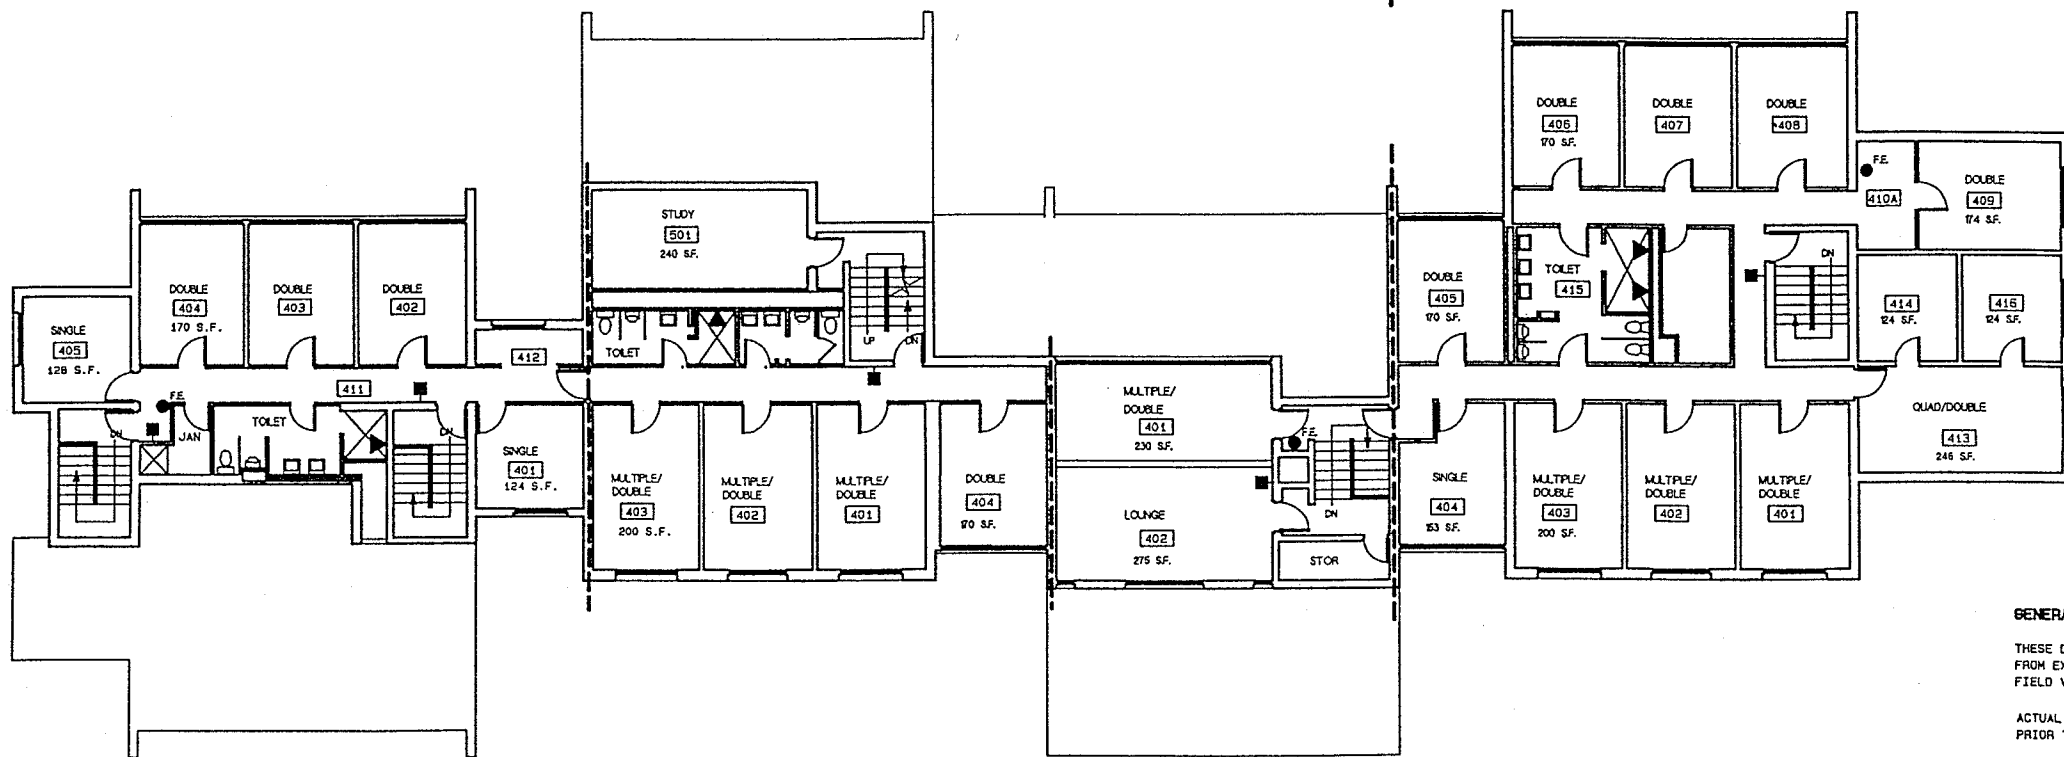

FOURTH FLOOR - DORM "G2"



GENERAL NOTES:

THESE DRAWINGS WERE PREPARED FROM INFORMATION SUPPLIED FROM EXISTING BUILDING DRAWINGS PREPARED BY OTHERS AND FIELD VERIFIED BY OWNER.

ACTUAL DIMENSIONS AND CONDITIONS MUST BE FIELD VERIFIED PRIOR TO ANY CONSTRUCTION.

LEGEND:

- LINE DIVIDING RESIDENCES
- FIRE ALARM PULL
- FE FIRE EXTINGUISHER
- ⊕ EXIT EMERGENCY EXIT
- ▼ INDICATES SHOWER HEAD LOCATIONS


FACILITIES MANAGEMENT
SOUTHWEST STATE UNIVERSITY
MARSHALL, MINN. 56258-0270

DATE: JANUARY 1995

SHEET DESCRIPTION:
DORM "G2" - FOURTH FLOOR

SHEET NO.

A123

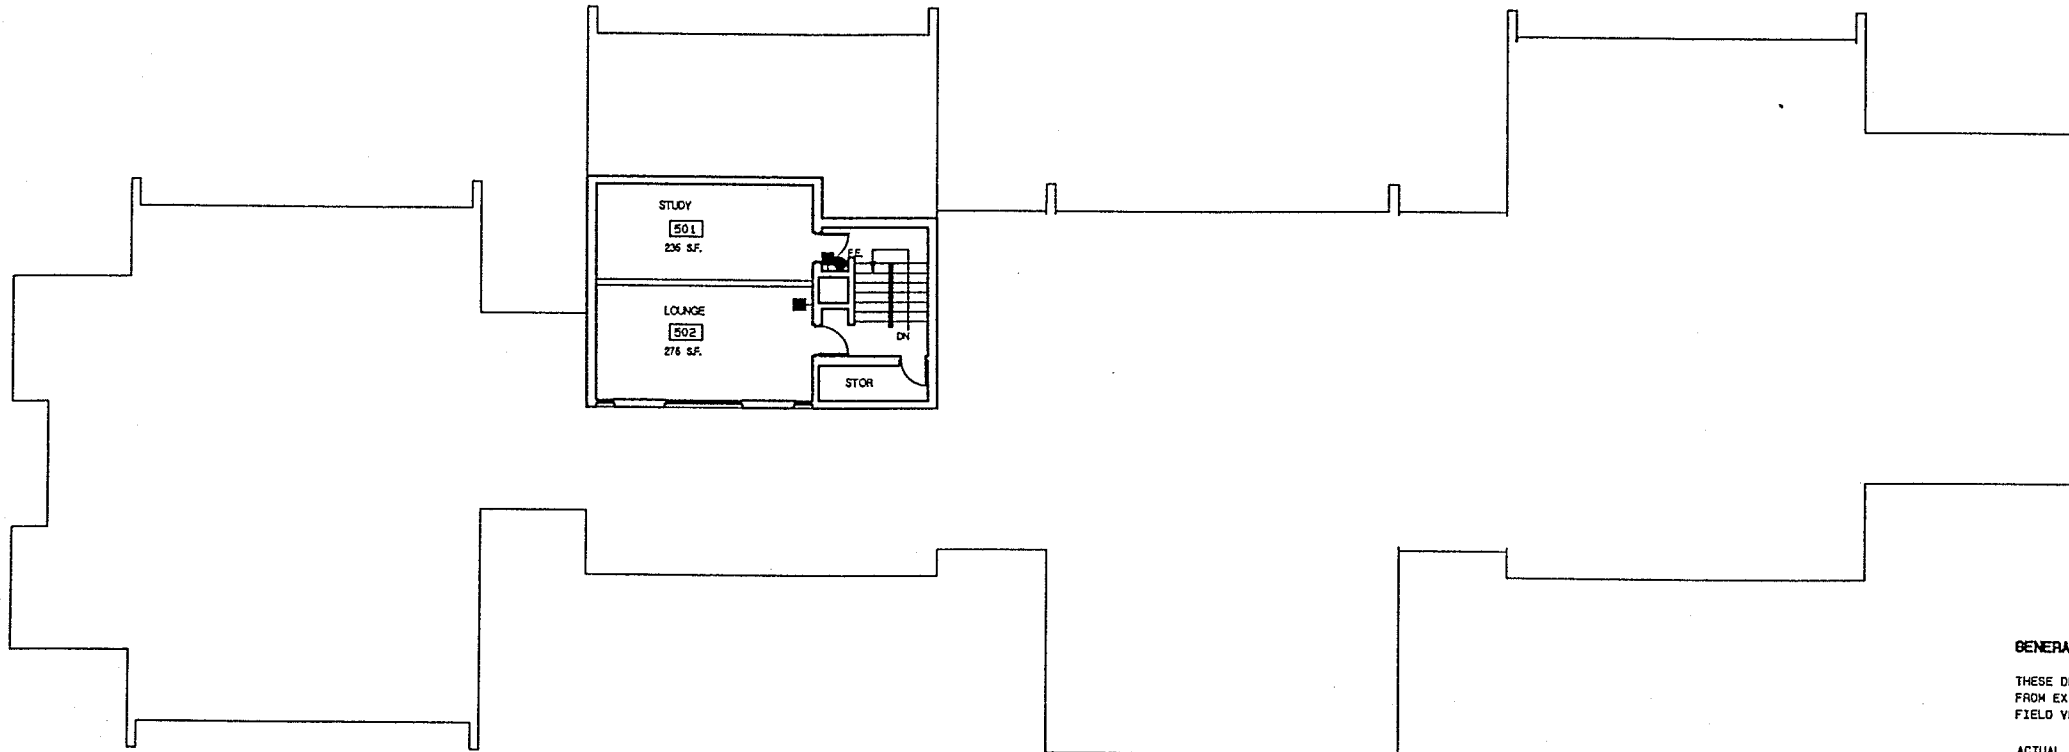

FIFTH FLOOR - DORM "G2"



GENERAL NOTES:

THESE DRAWINGS WERE PREPARED FROM INFORMATION SUPPLIED FROM EXISTING BUILDING DRAWINGS PREPARED BY OTHERS AND FIELD VERIFIED BY OWNER.

ACTUAL DIMENSIONS AND CONDITIONS MUST BE FIELD VERIFIED PRIOR TO ANY CONSTRUCTION.

LEGEND:

- LINE DIVIDING RESIDENCES
- FIRE ALARM PULL
- FE FIRE EXTINGUISHER
- ⊕ EXT EMERGENCY EXIT

<p>FACILITIES MANAGEMENT SOUTHWEST STATE UNIVERSITY MARSHALL, MINN. 56208-0270</p>	
DATE:	JANUARY 1995
SHEET DESCRIPTION:	DORM "G2" - FIFTH FLOOR
SHEET NO.:	A124